


ELEVATION B

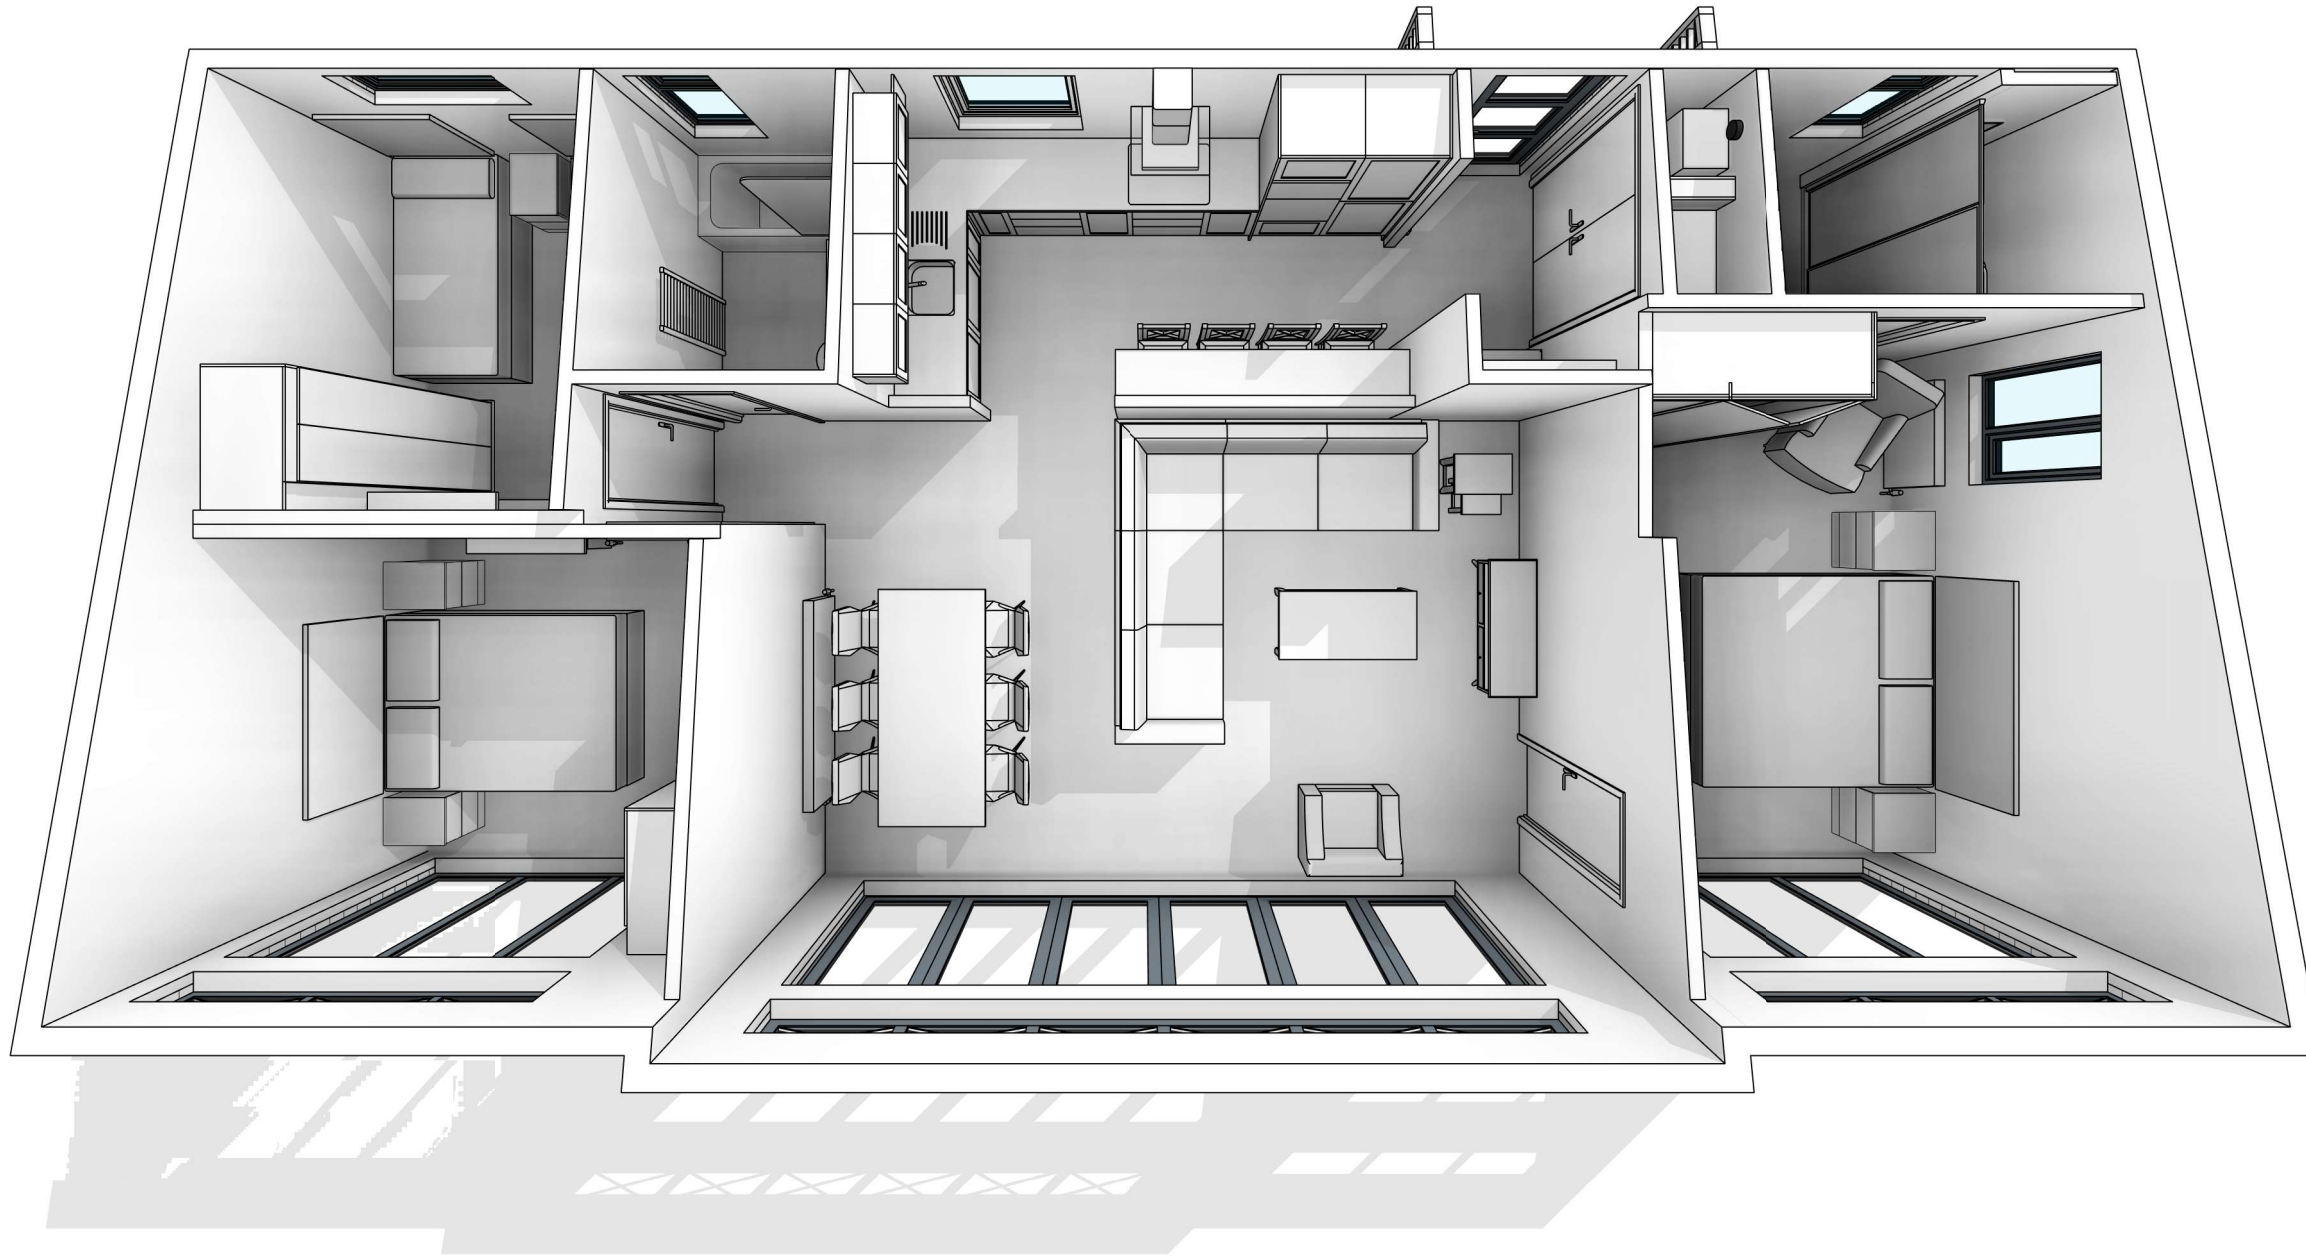

ELEVATION C

ELEVATION D

Sheet Name

Floorplan in Perspective

Sheet Scale

Model

The Hampton 45 x 22 3 Bed (DB 2TB) ES

Client Name

Prestige

Project No.

QN *****

Build Class

Key

	One Way Light Switch		Double Socket <i>(With optional USB Outlets)</i>
	Light Dimmer Switch		Shaver Socket
	Two Way Light Switch		Appliance Isolator <i>(For various appliances)</i>
	Two Way Intermediate Switch		Ceiling Spotlight
	Electrical Outlet Point		Smoke / CO Alarm
	Single Socket		Heating Thermostat

Revision Schedule

Name	Rev	Description	Date
------	-----	-------------	------



Signature: X _____

Date: ___/___/___

A Shipton Way, Express Business Park, Rushden, Northamptonshire, NN10 6GL.

T (01933) 354000

E sales@phplh.com

W prestigehomeseeker.com

C Copyright © Prestige Homeseeker

All measurements in mm unless stated otherwise.

ELEVATION A

This home is designed in accordance with BS:3632: 2015.